

SURVEYOR'S FILE REF: 308894SV00

SCALE 1: 2000

LENGTHS ARE IN METRES

ORIGINAL SHEET SIZE: A3

SHEET 2






414 La Trobe Street
 PO Box 16084
 Melbourne Vic 8007
 T 61 3 9993 7888
 spiire.com.au

Licensed Surveyor: Christopher Daniel Rodie
 Version: K

ENLARGEMENT
 SCALE 1:750

SEE SHEET 2

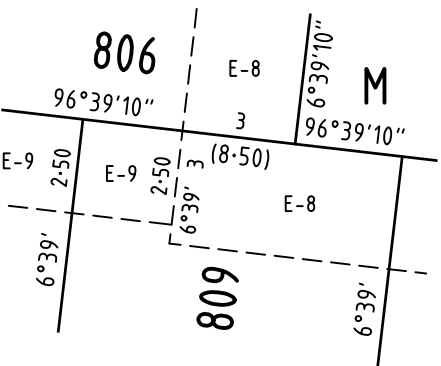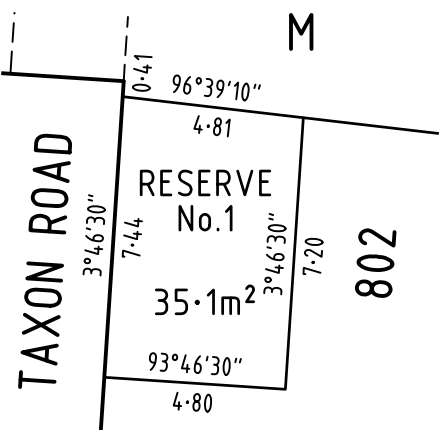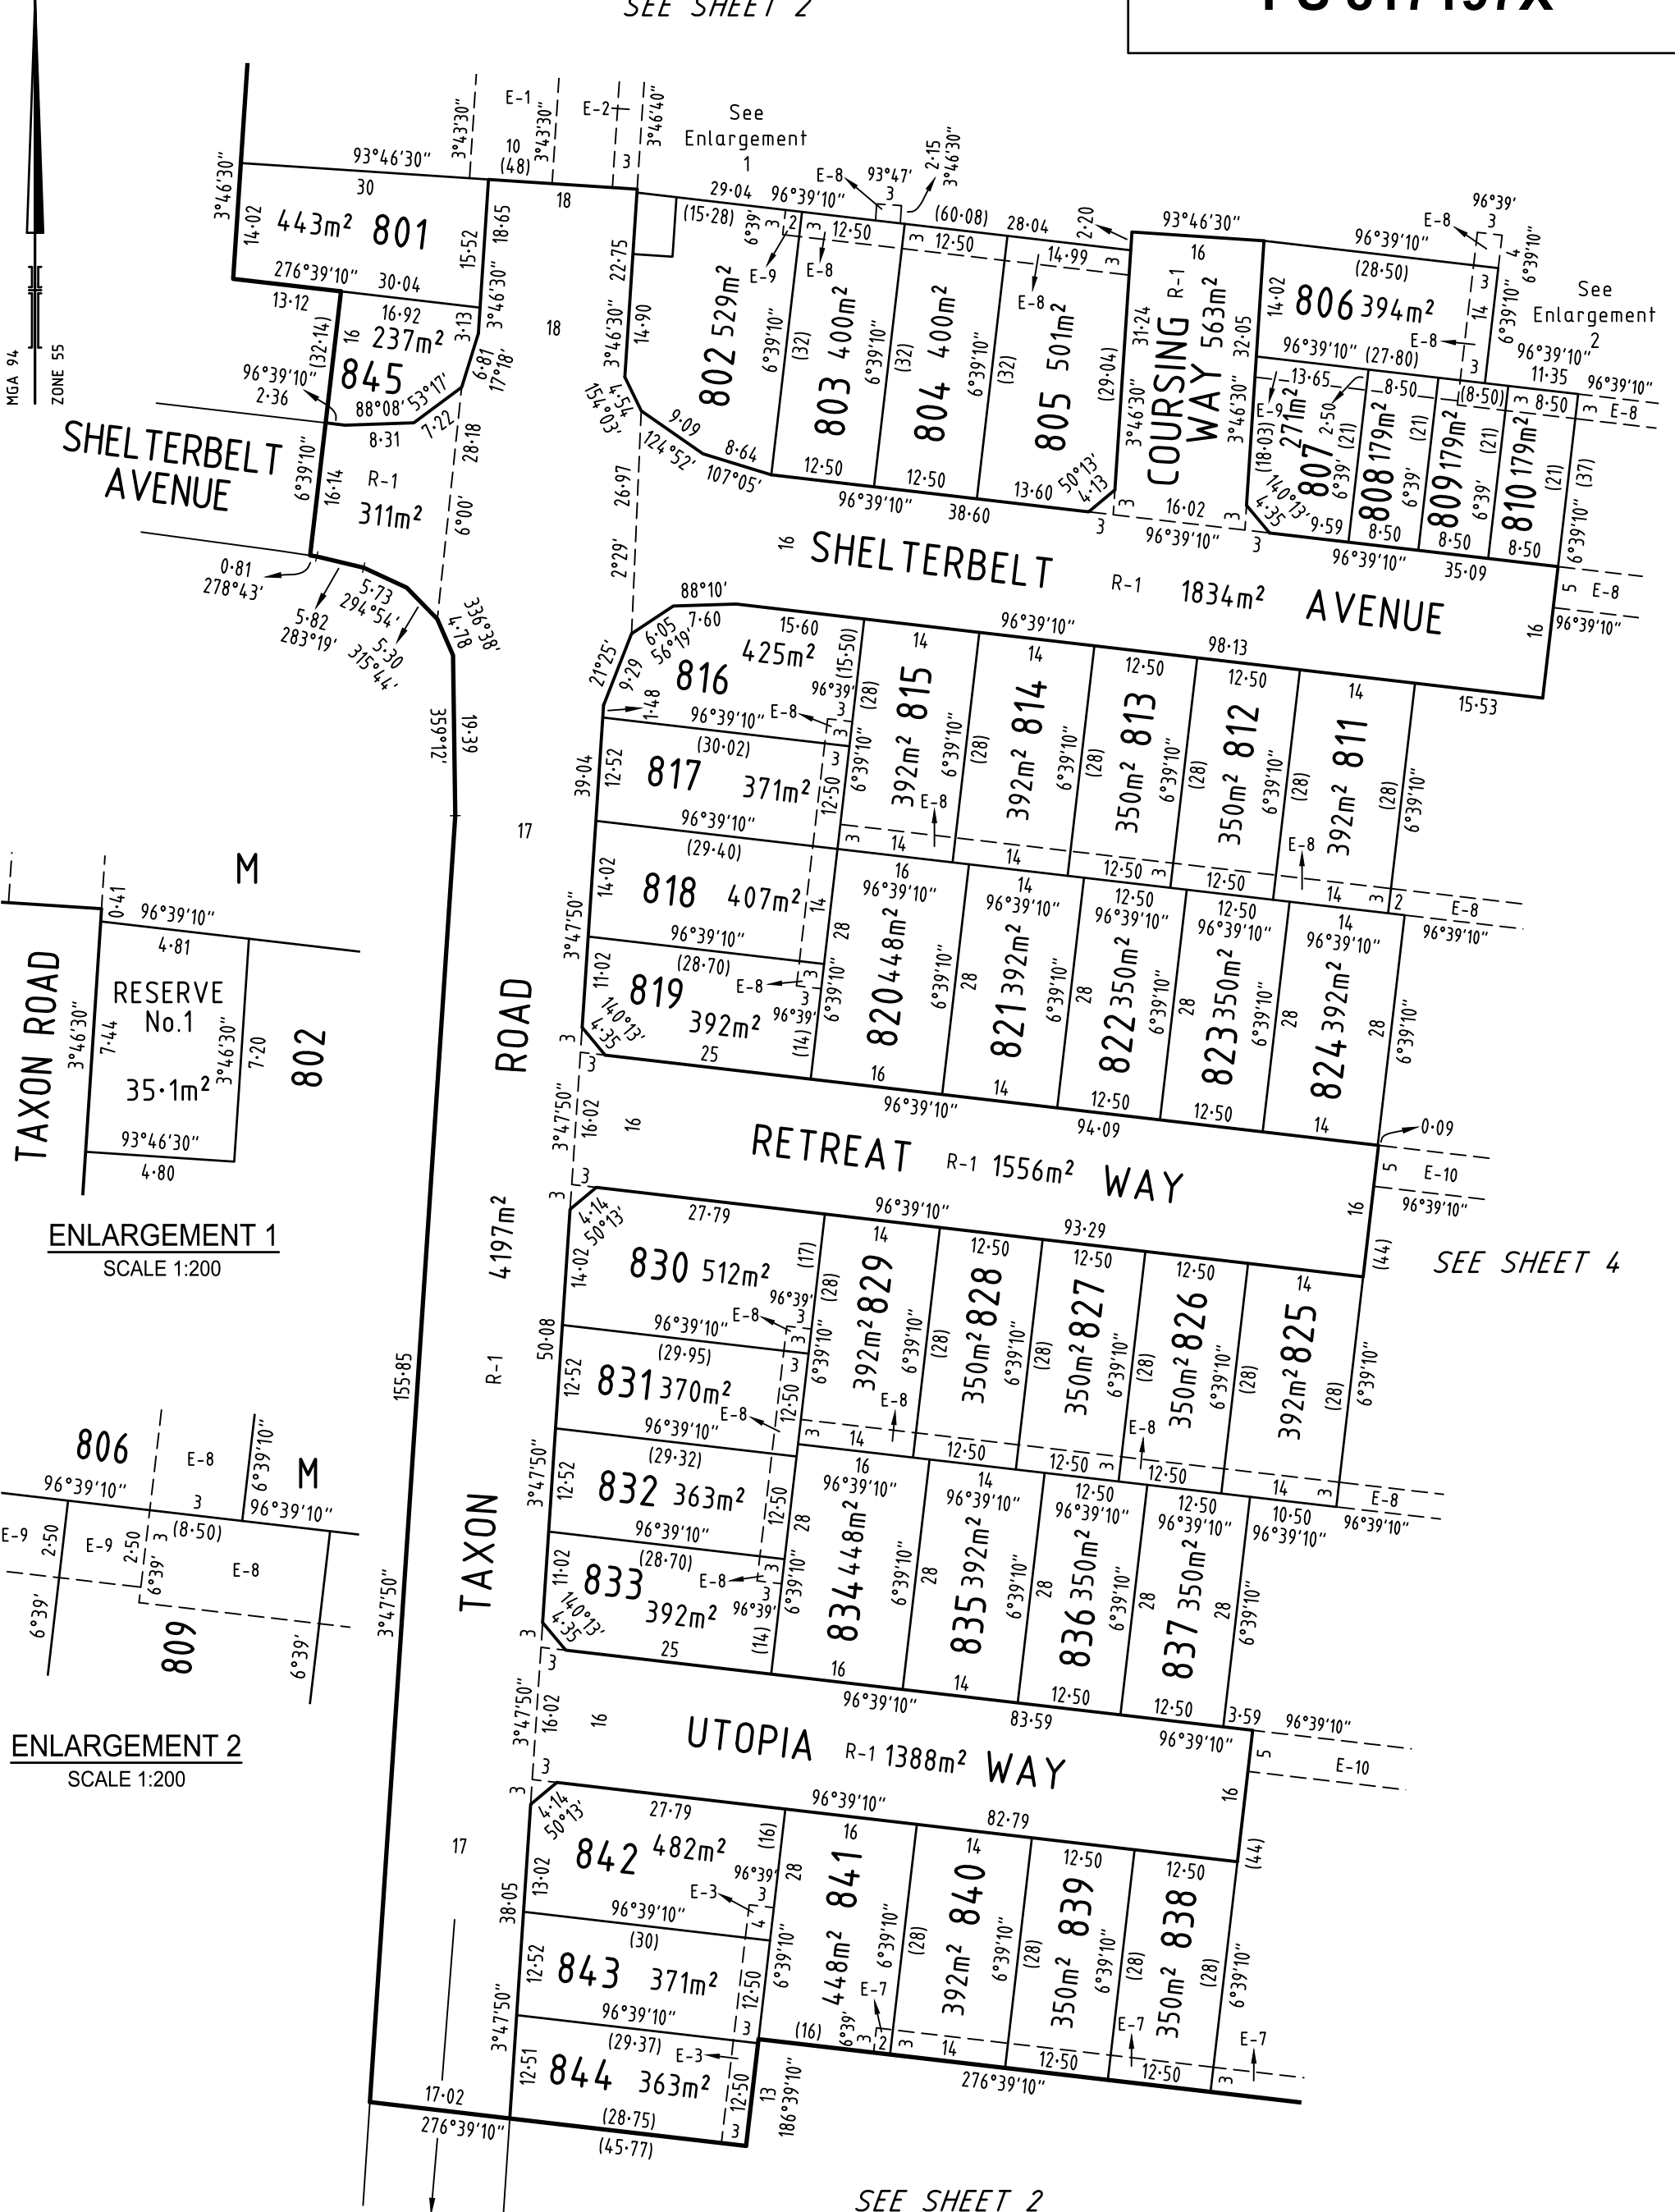

SEE SHEET 4

SEE SHEET 2

SURVEYOR'S FILE REF: 308894SV00

SCALE 1:750

LENGTHS ARE IN METRES


ORIGINAL SHEET SIZE: A3

SHEET 3




414 La Trobe Street
PO Box 16084
Melbourne Vic 8007
T 61 3 9993 7888
spiire.com.au

Licensed Surveyor: Christopher Daniel Rodie
Version: K

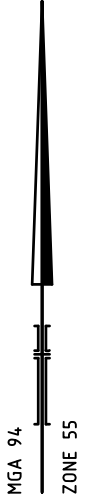

SEE SHEET 3

SEE SHEET 2

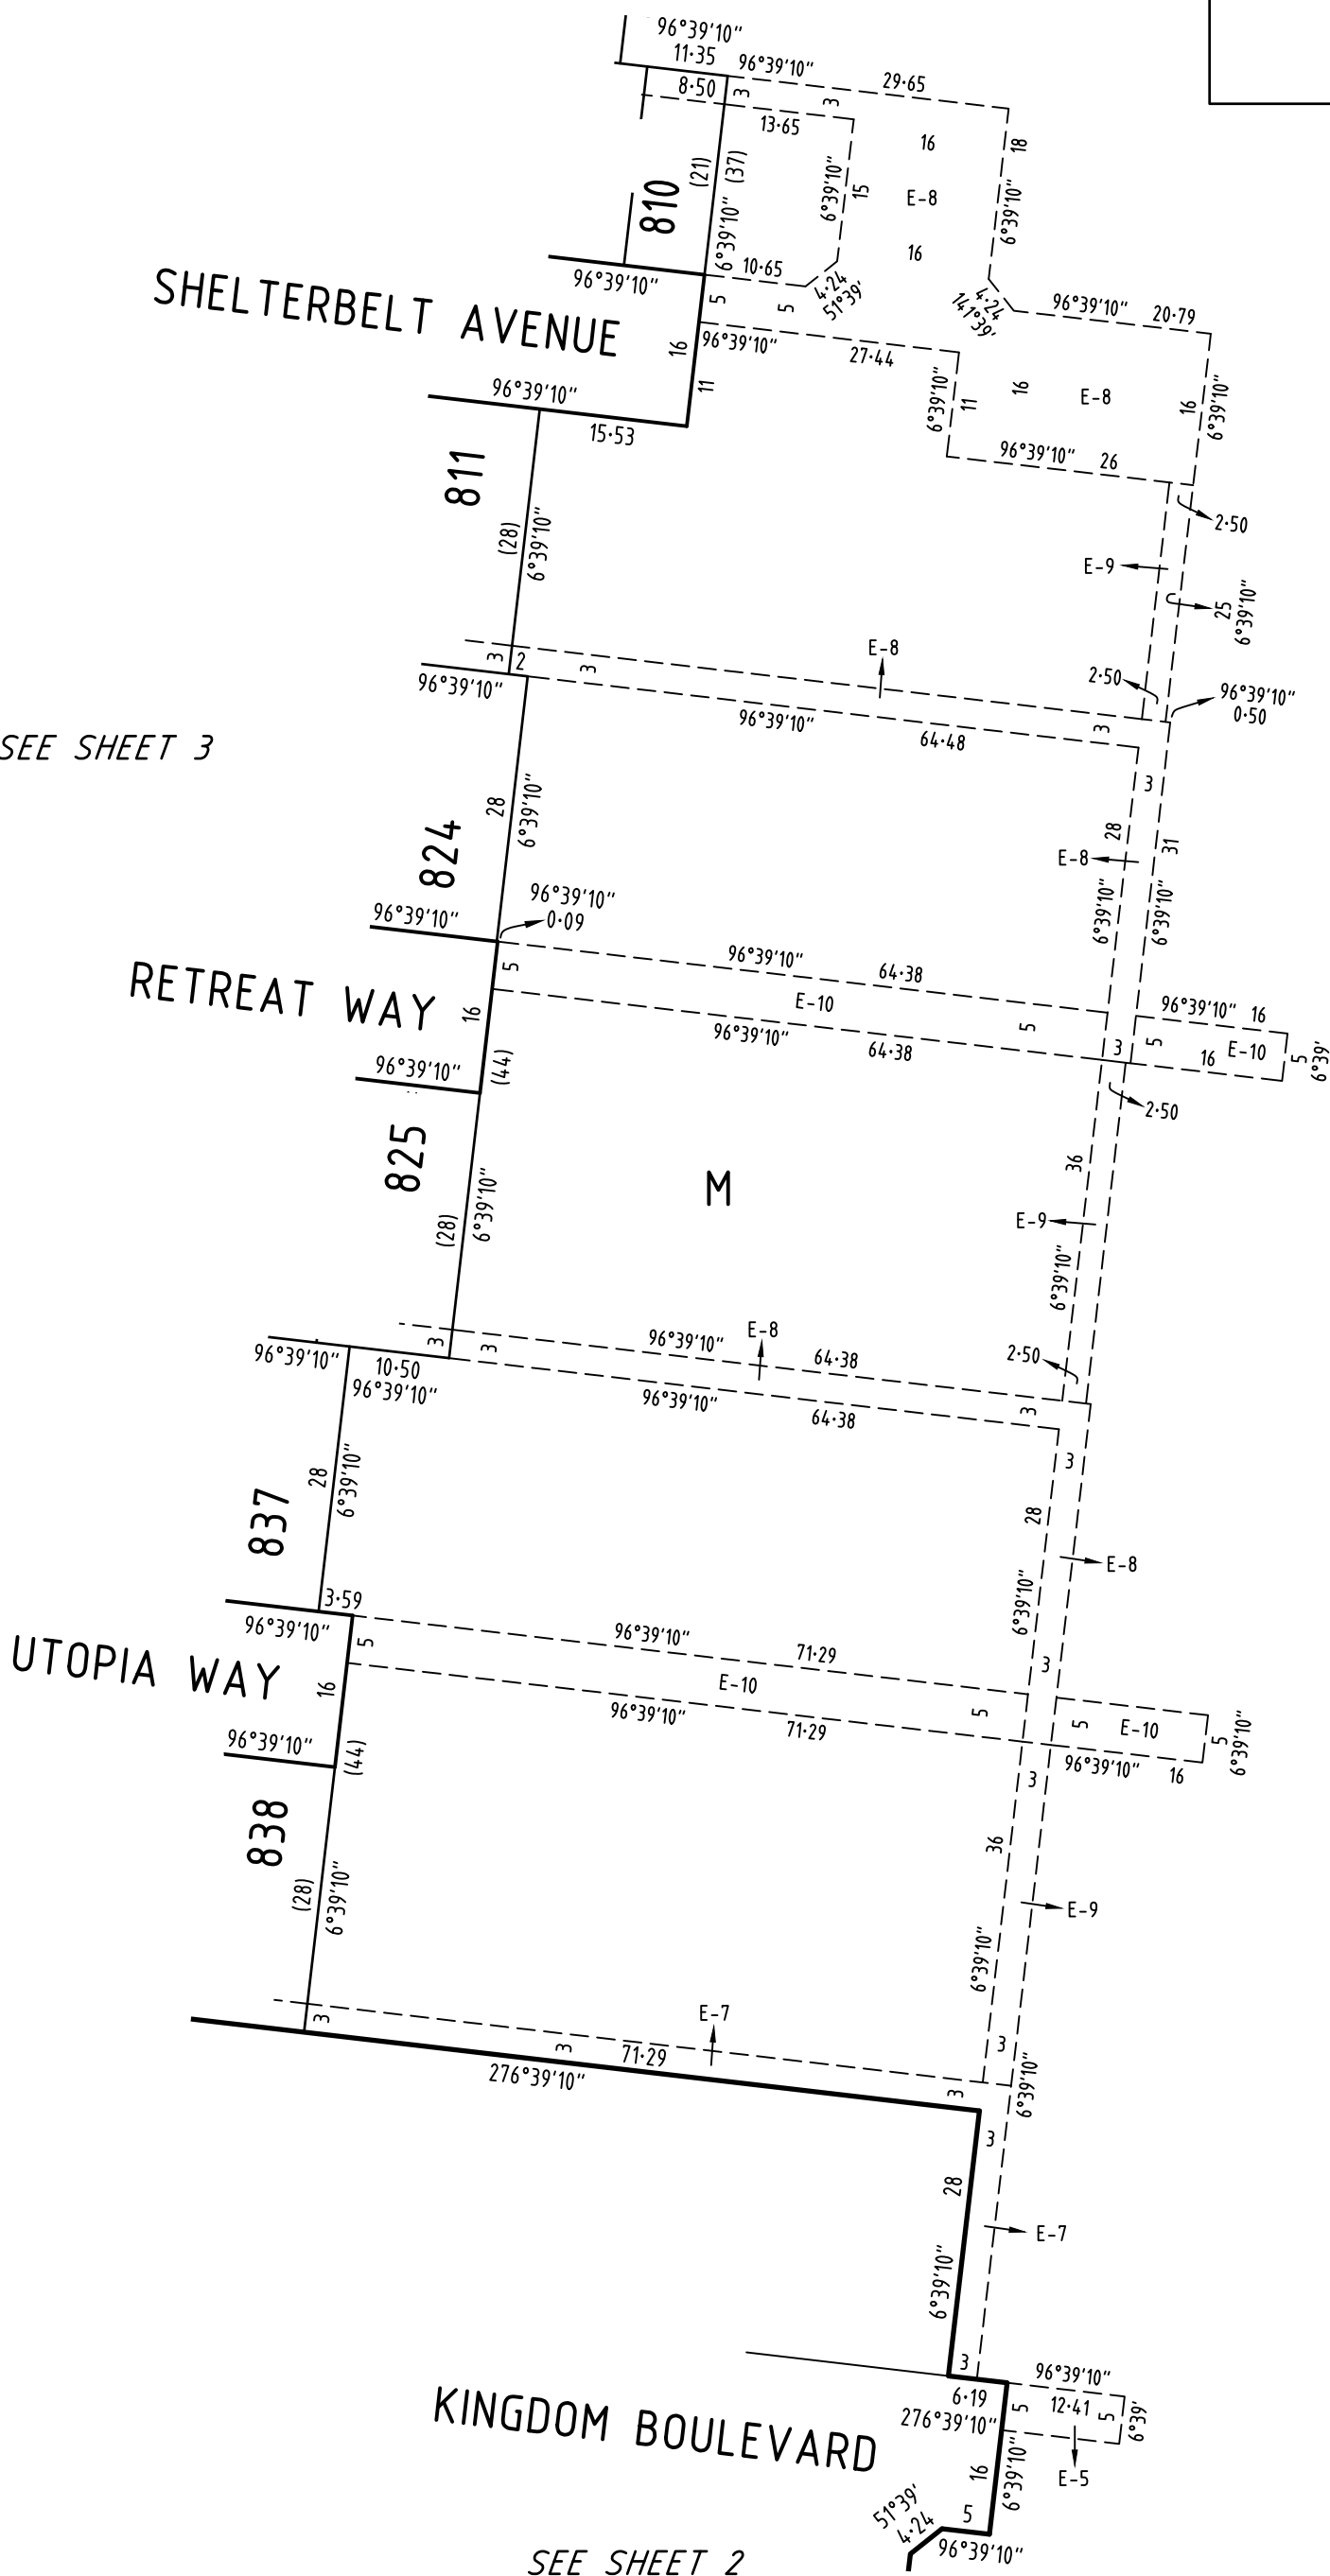

SURVEYOR'S FILE REF: 308894SV00

SCALE 1: 750

LENGTHS ARE IN METRES

ORIGINAL SHEET SIZE: A3

SHEET 4



414 La Trobe Street
 PO Box 16084
 Melbourne Vic 8007
 T 61 3 9993 7888
 spiire.com.au

Licensed Surveyor: Christopher Daniel Rodie
 Version: K

CREATION OF RESTRICTION A

Upon registration of this plan the following restriction is created:

Land to Benefit: Lots 801 to 845 (both Inclusive).

Land to be Burdened: Lots 801 to 845 (both Inclusive).

Description of Restriction

The registered proprietor or proprietors for the time being of any lot forming part of the land described in this plan must not use the land, permit the use of the land, construct upon the land or allow construction upon the land other than in accordance with the memorandum of common provisions registered in dealing No.AA7106 and which memorandum of common provisions is incorporated in this plan.

This restriction ceases to have effect for lots 300 square metres and over following the sooner of either the issue of any occupancy permit under the Building Act 1993 in respect of a building on every residential lot on this plan or on the 1st July 2026.

This restriction ceases to have effect for each lot under 300 square metres following the issue of an occupancy permit under the Building Act 1993 in respect of a building on that lot.

CREATION OF RESTRICTION B

The following restriction is to be created upon registration of Plan of Subdivision PS 817197X by way of restrictive covenant and as a restriction as defined in the Subdivision Act 1988.

Table of Land Burdened and Land Benefited:

Burdened Lot No.	Benefited Lots
807	806, 808
808	806, 807, 809
809	806, 808, 810
810	809
845	801

Description of Restriction

The registered proprietor or proprietors for the time being for any burdened lot on the Plan of Subdivision in the above table as a lot subject to the "Small Lot Housing Code" must not build or permit to be built or remain on the lot any building or structure that has not been constructed in accordance with the "Small Lot Housing Code (Type B)" unless such construction is in accordance with a planning permit granted to construct a dwelling on the lot.

This restriction shall cease to have effect on the burdened lot after the issue of a certificate of occupancy for the whole of a dwelling on the burdened lot provided that the whole of the dwelling complies with the Small Lot Housing Code for Type B allotments.