


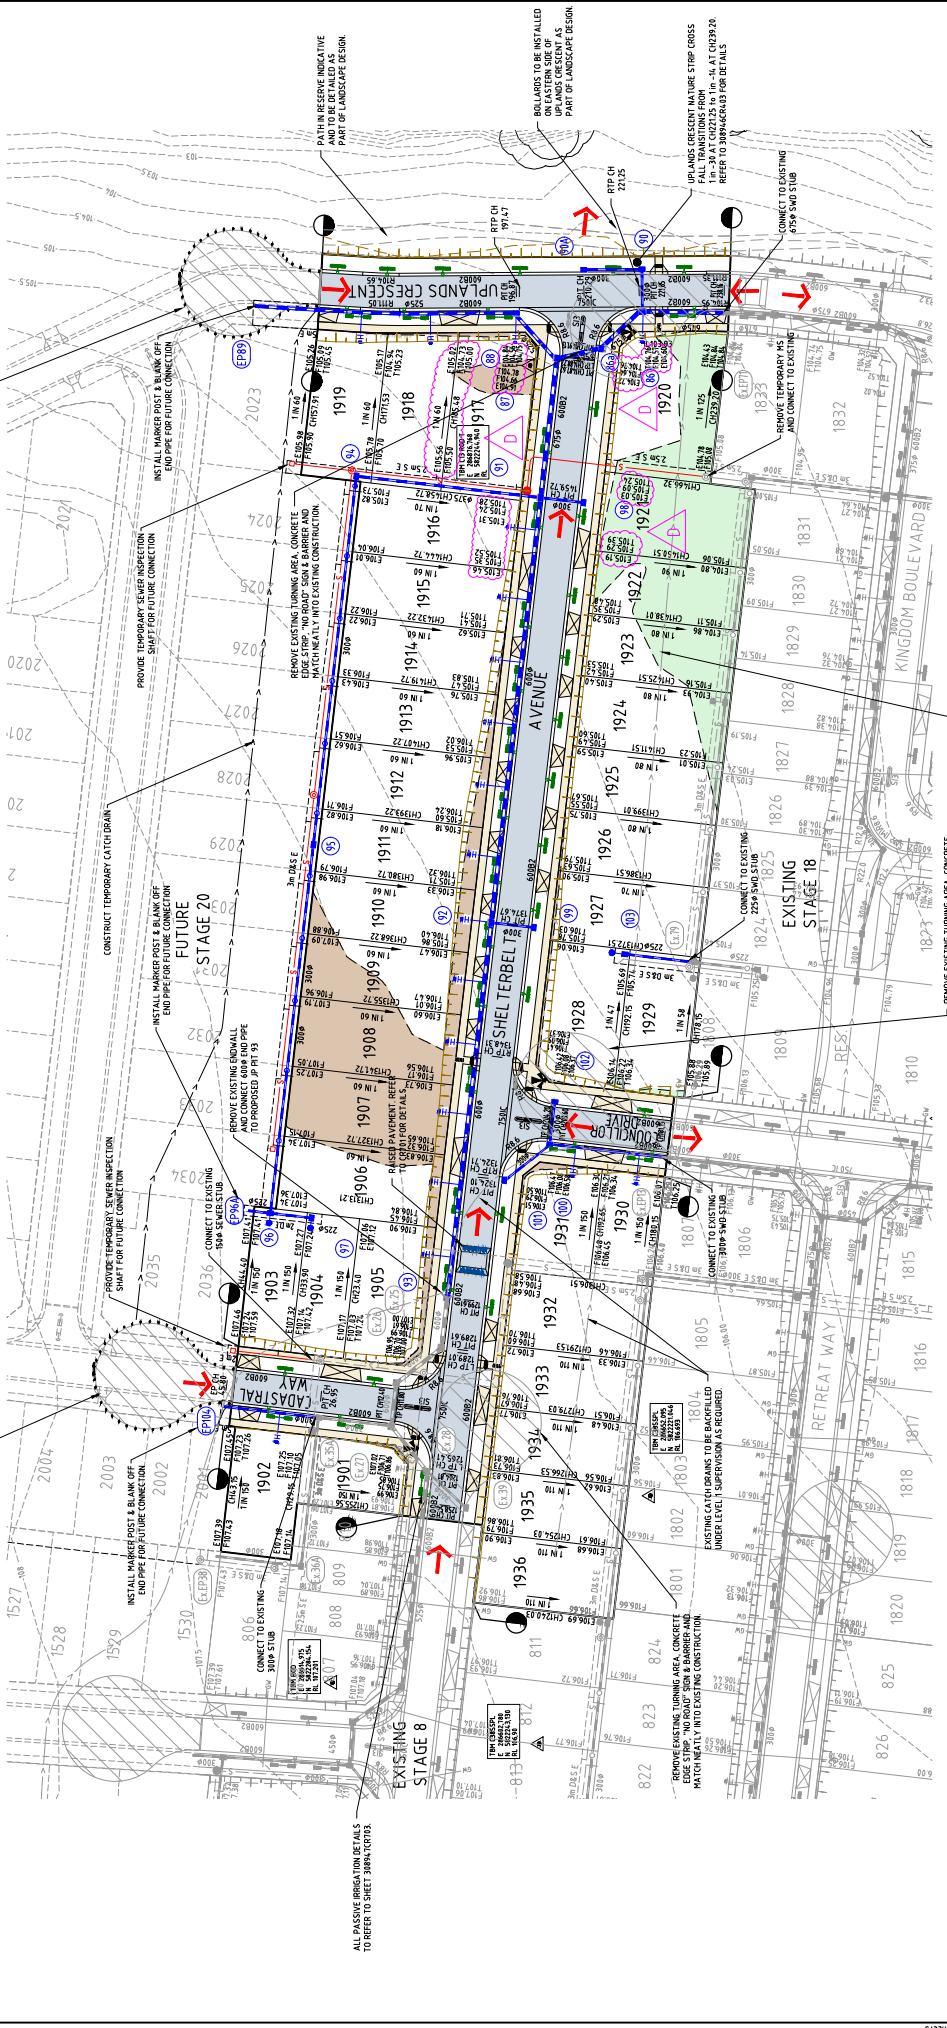

CONSTRUCT EDGE STOPS, TURNING CIRCLE BOLLARDS, 'NO ROAD' SIGN AND SUB SURF DRAIN AT LIMIT OF WORKS IF FUTURE STAGE HAS NOT COMMENCED.

CONSTRUCT EDGE STOPS, TURNING CIRCLE BOLLARDS, 'NO ROAD' SIGN AND SUB SURF DRAIN AT LIMIT OF WORKS IF FUTURE STAGE HAS NOT COMMENCED.



**STATION**  
APPROVED  
DETAILED ENGINEERING PLANS  
FOR ROAD AND DRAINAGE  
ENGINEERING SERVICES  
Date: 02/11/2022

**WARNING**  
BEWARE OF UNDERGROUND/OVERHEAD SERVICES  
UTILITIES AND SERVICES ARE APPROVED ONLY AND OTHER  
SERVICES MAY BE PRESENT. CONSULT WITH THE  
OWNER AND ALL EXISTING SERVICES ARE SHOWN. SPECIAL  
CONSIDERATION SHOULD BE GIVEN TO CONSTRUCTION PROCEDURES  
UNDER OVERHEAD ELECTRICITY TRANSMISSION LINES.

EXISTING CATCH DRAINS TO BE EXCAVATED TO A  
FIRM BASE AND BACKFILLED WITH LEVEL TELL IN  
ACCORDANCE WITH STAGING NOTES.

REMOVE EXISTING TURNING AREA CONCRETE  
MATCHING WITH WID EXISTING CONSTRUCTION.

EXISTING CATCH DRAINS TO BE BACKFILLED  
UNDER LEVEL SUPERVISION AS REQUIRED.

REMOVE EXISTING TURNING AREA CONCRETE  
MATCHING WITH WID EXISTING CONSTRUCTION.


ALL PASSIVE IRRIGATION DETAILS  
REFER TO SHEET 3804/10/13

**SEVENTH BEND  
STAGE 19**  
ROAD AND DRAINAGE  
FACE PLAN  
MUNICIPALITY COUNCIL  
EXFORD ROAD MANAGEMENT PTY LTD

Client: M. TRUONG  
Author: M. HOLMES  
Date: MARCH 2022

**spire**  
spire.com.au  
180 100 1000  
114 LA TROBE STREET PO BOX 16084 MELBOURNE  
VIC 3000 AUSTRALIA T 61 3 9957 7898

© Spire Australia Pty Ltd All Rights Reserved  
This document is the property of Spire Australia Pty Ltd and is to be used only for the project for which it was prepared. No part of this document may be reproduced, stored in a retrieval system, or transmitted in any form or by any means, electronic, mechanical, photocopying, recording, or by any information storage and retrieval system, without the prior written permission of Spire Australia Pty Ltd.

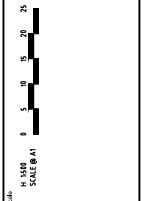

Rev.	Amendments	Approved	Date
D	ISSUED FOR APPROVAL	M.H.	03/08/22
C	ISSUED FOR TENDER	M.H.	20/06/22
B	COUNCIL COMMENTS AMENDED	M.H.	15/06/22
A	ISSUED FOR APPROVAL	M.H.	21/05/22

**PRELIMINARY 308947CR200**